




POWER RD.

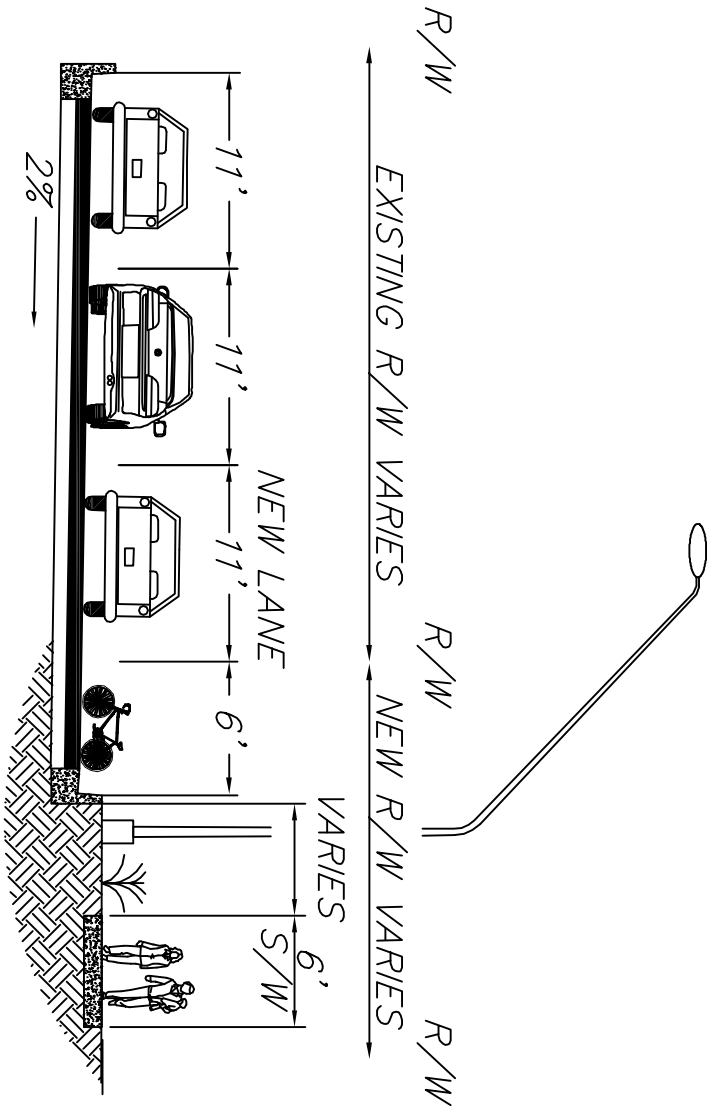

ULTIMATE ROADWAY SECTION AT COUPLET
NTS.

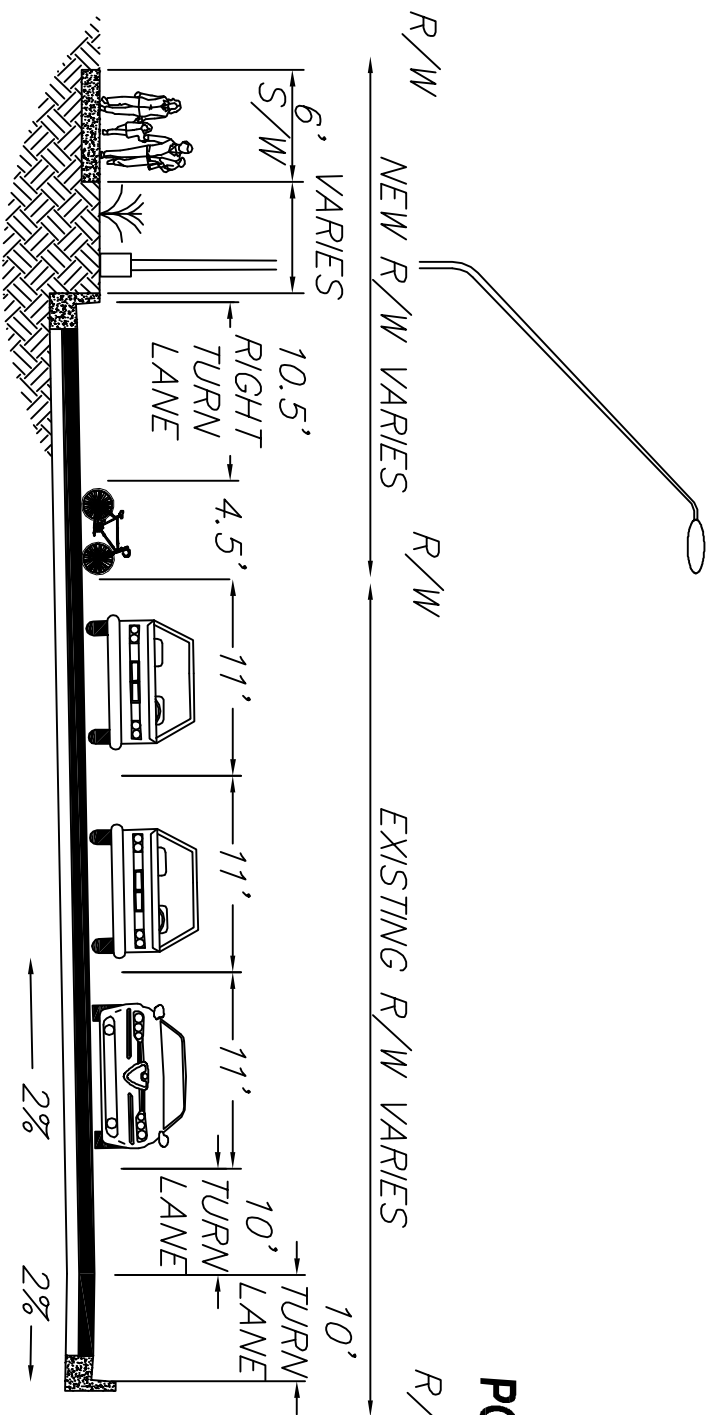

POWER RD.

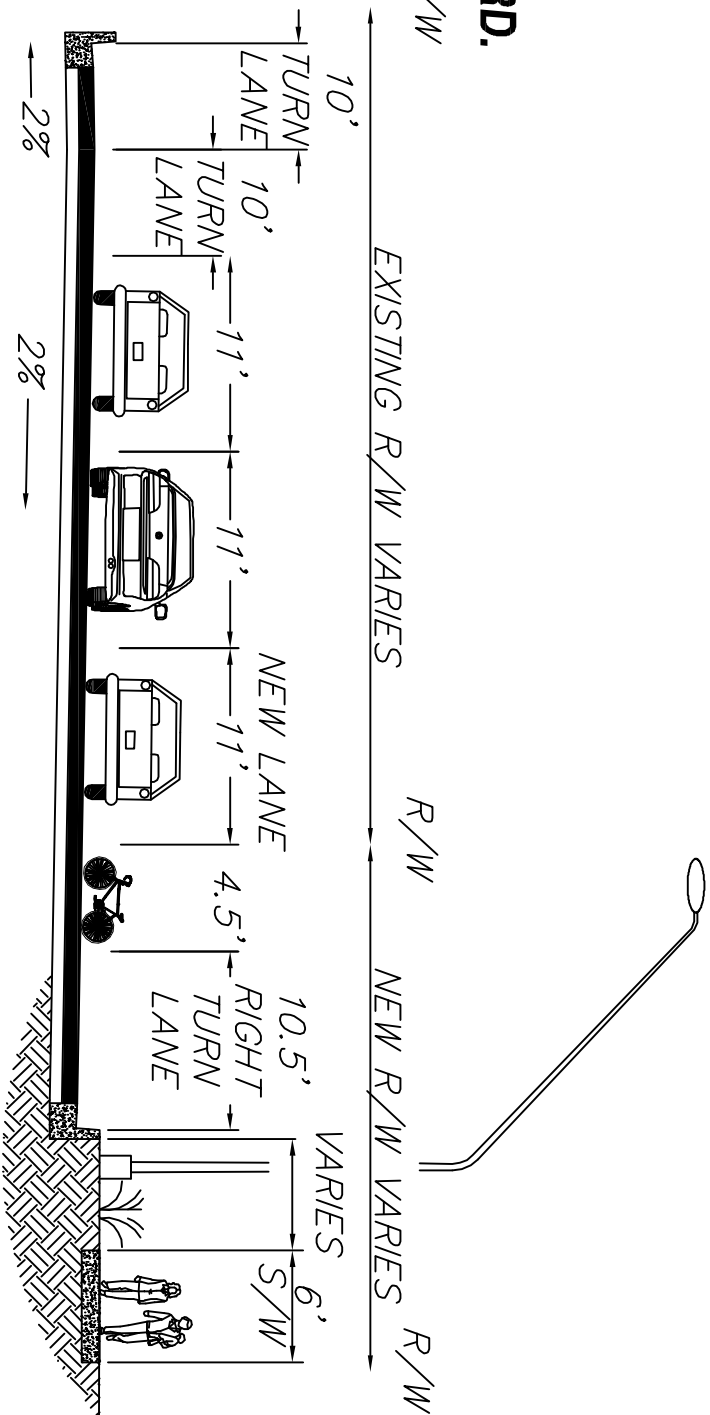

ULTIMATE ROADWAY SECTION AT COUPLET INTERSECTION
NTS.